

# Downtown Palo Alto

---

459 Hamilton Ave., Palo Alto, CA  
Suite 204: ±538 RSF



**BRET**  
Yerkovich

650.480.2229  
bret.yerkovich@jll.com  
Lic #: 01916826




Jones Lang LaSalle Brokerage, Inc.  
RE License #01856260



# Suite 204 // ± 538 RSF

\*Floor plan not to scale

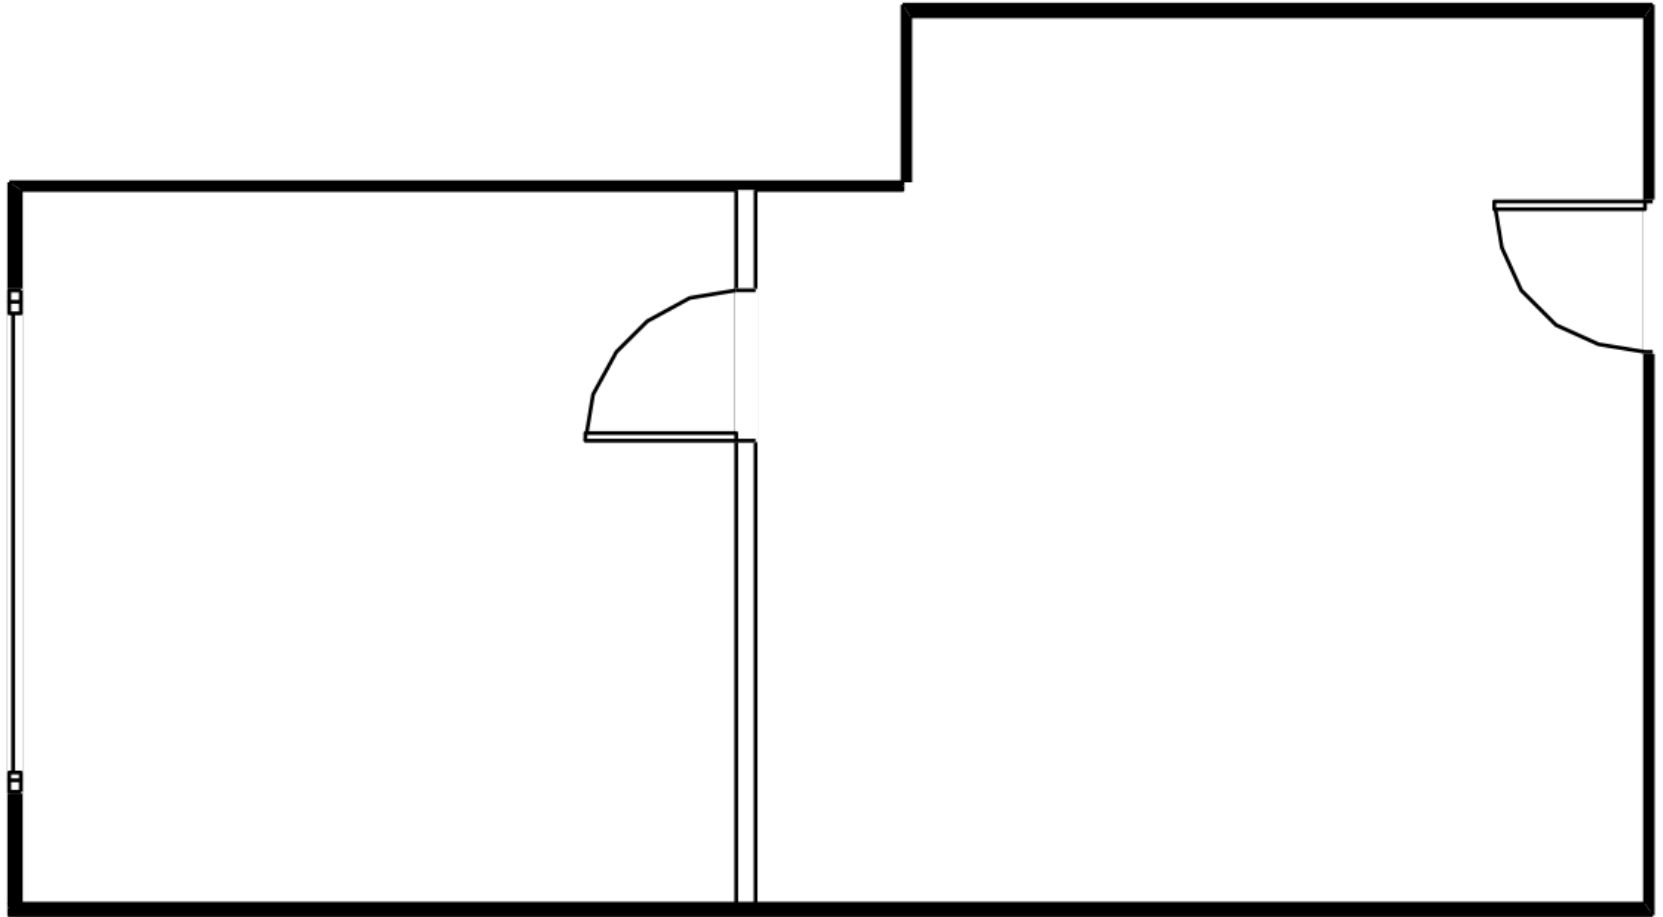

**BRET** | 650.480.2229  
Yerkovich | bret.yerkovich@jll.com  
Lic #: 01916826

