

Downtown Palo Alto

459 Hamilton Ave., Palo Alto, CA

Suite 204: ±538 RSF



BRET
Yerkovich


650.480.2229
bret.yerkovich@jll.com
Lic #: 01916826



Jones Lang LaSalle Brokerage, Inc.
RE License #01856260

Suite 204 // ± 538 RSF

*Floor plan not to scale

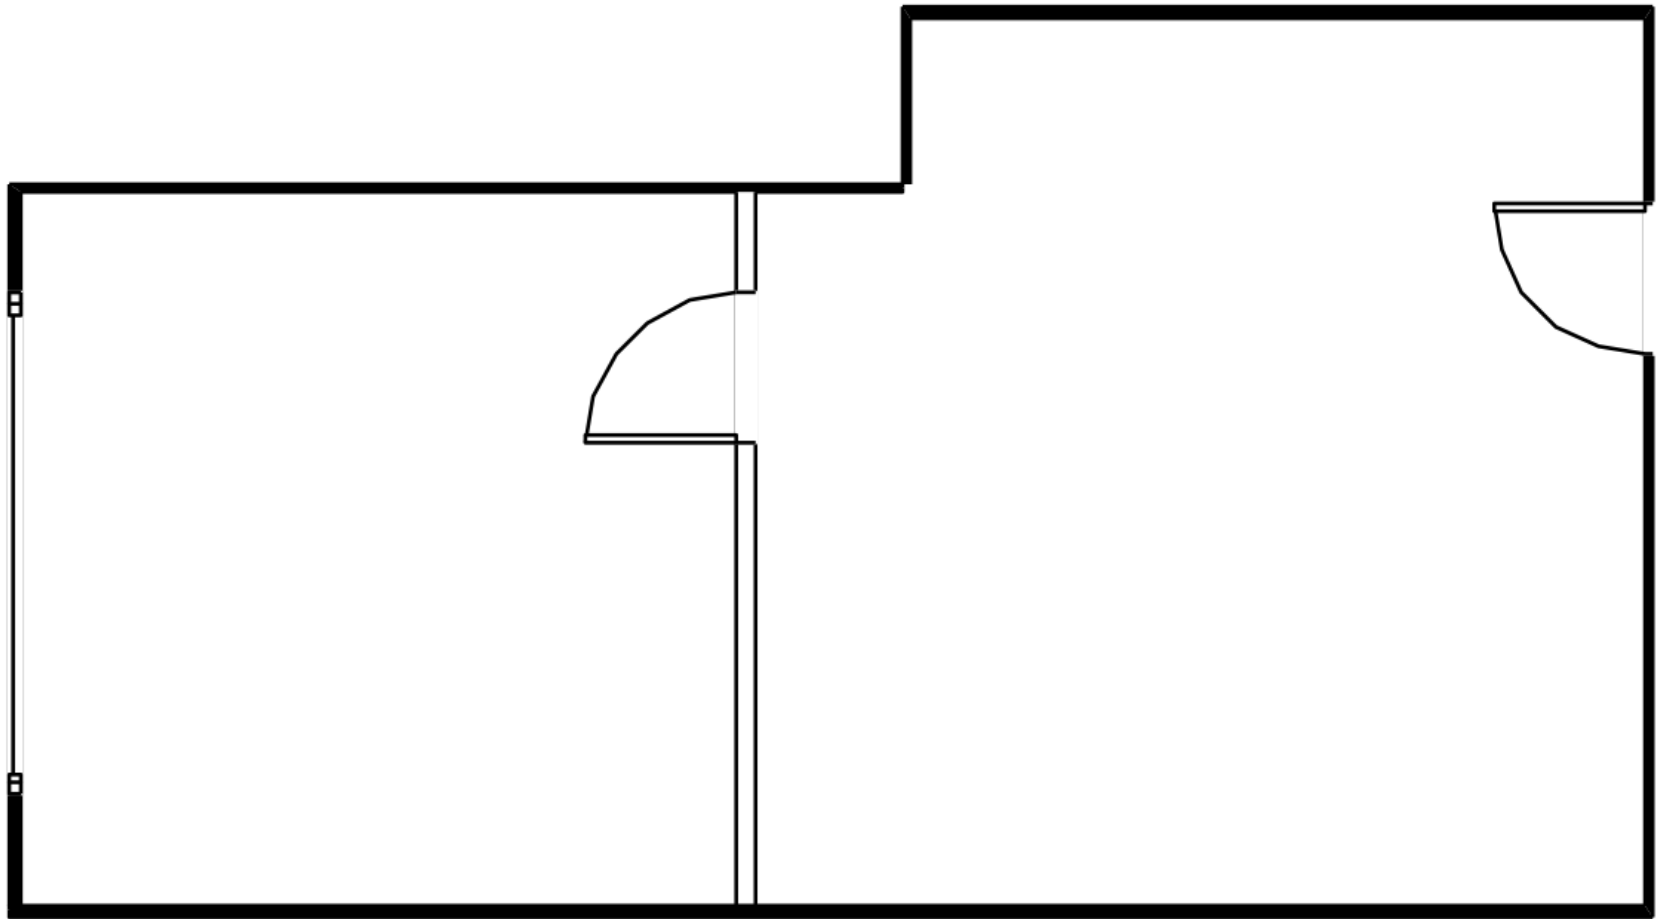

BRET | 650.480.2229
Yerkovich | bret.yerkovich@jll.com
Lic #: 01916826

