


- GENERAL SALES AREA:**
- PLEASE PROVIDE PROPER A.D.A. CLEARANCES OR BOTH SIDES OF ALL DOORS
  - DR WOOD HEADER
  - RED FASCIA HEADER
  - SALES AREA CORNICE (FIXTURE MOUNTED)
  - DR MARKET CORNICE
  - CARPET TILES & ENTRY GRID FURNISHED AND INSTALLED BY WALGREENS
- REACH-IN REFRIGERATION:**
- HILL PHOENIX REACH-IN GLASS DOOR COOLERS (PROVIDE 2" AIR SPACE BEHIND & ADD 3" TO TOTAL LENGTH FOR END PANELS):
- GRZLH 2-DR: 60"W X 43 1/4"D X 87 1/8"H
  - GRZLH 3-DR: 90"W X 43 1/4"D X 87 1/8"H
  - GRZLH 4-DR: 120"W X 43 1/4"D X 87 1/8"H
  - GRZLH 5-DR: 150"W X 43 1/4"D X 87 1/8"H
- HILL PHOENIX / BARKER PENINSULA COOLERS:
- PFI-507-62R: 85"W X 60"D X 63"H
  - PFI-509-62R: 109"W X 60"D X 63"H
  - PFI-512-62R: 145"W X 60"D X 63"H
- HILL PHOENIX / BARKER ISLAND COOLERS:
- PFI-508-62R: 96 1/2"W X 60 3/4"D X 62"H
  - PFI-511-62R: 132 7/8"W X 60 3/4"D X 62"H
  - PFI-515-62R: 180 1/2"W X 60 3/4"D X 62"H
- DOUBLE SIDED SLIDING GLASS DOOR COOLER (PROVIDE 2" AIR SPACE BEHIND & ADD 3" TO TOTAL LENGTH FOR END PANELS):
- MBR23-S 1-DR: 27 1/2"W X 31 1/4"D X 83 3/4"H
  - MBR49-S 2-DR: 55 1/4"W X 31 1/4"D X 83 3/4"H
  - MBR72-S 3-DR: 78 1/4"W X 31 1/4"D X 83 3/4"H
  - MBF23-S 1-DR: 27 1/2"W X 31 1/4"D X 83 3/4"H
  - MBF49-S 2-DR: 55 1/4"W X 31 1/4"D X 83 3/4"H
  - MBF72-S 3-DR: 78 1/4"W X 31 1/4"D X 83 3/4"H
- MASTER-BILT WALK-IN COOLER:**
- #1000R COOLMASTER DOORS
  - #100FR FREEZEMASTER DOORS
  - DOOR(S): FOR EACH DOOR PROVIDE 4"D DISPLAY PLAN DEEP ROLLER MAT SHELVES
  - DOOR(S): FOR EACH DOOR PROVIDE 27"D ANTHONY SHELVES
  - DOOR(S): FOR EACH DOOR PROVIDE (2) 27"D ANTHONY SHELVES AND (4) 36"D MERCHANDISER SHELVES
  - DOOR(S): D DOUBLE DECK ROLLER CONVEYOR
  - ICE CHEST BY VENDOR
  - CART RAILS: ( ) RL3635 & ( ) RL3035
  - PROVIDE A 6" JOHNSONITE - CHARCOAL VINYL BASE AT ALL CHECKOUTS, EXCEPT BEAUTY CHECKOUT
  - ELECTRONIC ARTICLE SURVEILLANCE SYSTEM
- PHARMACY DEPARTMENT:**
- TRAFFIC CONTROL FIXTURE
  - STANDARD
  - HIGH VOLUME
  - HIGH VOLUME (SMALL)
  - CUSTOM
  - CUSTOM
  - (NOT USED)
  - COMPUTER TERMINAL
  - INTERCOM PLUS TERMINAL
  - TRAINING TERMINAL (IN OFFICE)
  - RX SINK AND CABINET
  - PHARMACY
  - CONSULT ROOM
  - CRX CABINET
  - RX REFRIGERATOR
  - DR REFRIGERATOR (19 CU. FT.)
  - DR REFRIGERATOR (26 CU. FT.)
  - DR REFRIGERATOR (49 CU. FT.)
  - UNDER COUNTER REFRIGERATOR
  - COUNTERTOP FREEZER
  - PROVIDE RUBBER TILE FLOOR
  - UNDERCOUNTER INSERTS:
    - RX 3 DRAWER VIAL INSERT
    - RX OPEN INSERT
    - RX CONSULTATION COUNTER UNIT
    - RX PRINTER INSERT
- RX UNDERCOUNTER INSERTS CONTD:**
- RX 5 DRAWER FILE INSERT
  - RX OPEN INSERT WITH CPU SHELF (39"H)
  - RX OPEN INSERT WITH CPU SHELF (34"H)
  - RX OPEN CABINET (39"H CNTR)
  - RX 10 DRAWER FILE CABINET
- OFFICE:**
- PROVIDE POLISHED CONCRETE FLOOR & VINYL WALLCOVERING
  - UNDER COUNTER SHELF UNIT
  - PRINTER
  - LATERAL FILE
  - OFFICE COMPUTERS
  - P.O.S. TERMINAL
  - AS400 TERMINAL
  - OFFICE P.C.
  - TILL LOCKER
  - SAFE
  - (NOT USED)
  - STOCKROOM:
  - NEST-A-FLEX CONVEYOR
  - 28A: 28"-44"H ADJUSTABLE LEGS
  - 28B: 36"-52"H ADJUSTABLE LEGS
  - GRAVITY CONVEYOR
  - POWER ROLLER CONVEYOR
  - SEE ARCHITECTURAL DRAWINGS FOR EXACT LOCATION & POSITIONING OF COMPACTORS
  - TRASH COMPACTOR
  - BALER
  - CARDBOARD COMPACTOR
- EMPLOYEE ROOM:**
- EMPLOYEE DIGI LOCKERS:
    - STANDARD SET WITH COAT ROD
    - FLAGSHIP SET WITH COAT RODS
    - W X 0'-0"D EMPLOYEE COUNTER W/ (1) CABINET
    - EMPLOYEE ROOM REFRIGERATOR (PROVIDE 32" CLEARANCE WHEN NEXT TO COUNTER)
    - EMPLOYEE ROOM SINK (IN COUNTER)
    - (NOT USED)
  - MISCELLANEOUS:
    - ELECTRICAL OUTLET FOR FUTURE USE (END PANEL TO REMAIN)
    - VENDOR RACKS: REMOVE BASE DECK & SHOES: (NOT USED)
    - NEWSPAPER RACK BY VENDOR
    - PICTURE CARE PLUS TERMINAL BEAUTY:
    - SKIN CARE & DIABETES LIT HEADER (NOT USED)
    - LIT COSMETICS HEADER (FLAGSHIP, ASCEND & DUANE READE STORES ONLY)
    - LIT COSMETICS HEADER WITH LIT OUTRIGGER
    - LIT GONDOLA END PANEL & FROSTED SHELVES
    - SOLID WHITE BACK PANEL TO BE PROVIDED BY METAL VENDOR
    - NON-LIT HEADER WITH LIT OUTRIGGER
    - LOCATION & POSITIONING OF COMPACTORS
    - SIGN CHANNEL ONLY
    - COTTON END SIGN CHANNEL
    - IMG
    - WOOD WRAPAROUND COSMETIC HEADER
    - COSMETIC END CAP HEADER

INTERIOR BRANDING		PROJECT DATA	
STANDARD <input type="checkbox"/>	BILINGUAL <input type="checkbox"/>	PUERTO RICO <input type="checkbox"/>	TYPE	GENERAL SALES <input checked="" type="checkbox"/>	MARKET <input checked="" type="checkbox"/>	
1A	AISLE MARKER - 10'-0" AFF TO BOTTOM OF SIGN		NEW LOCATION	PHARMACY <input type="checkbox"/>	SECURITY <input type="checkbox"/>	
2A.1	CHECKOUT HANGING SIGN (LARGE) - 8'-0" AFF TO BOTTOM OF SIGN		EXIST'G BLDG <input type="checkbox"/>	PHOTO <input type="checkbox"/>	24 HOUR STORE <input type="checkbox"/>	
3A.1	CONNECTED HANGING SIGN (LARGE) - 8'-0" AFF TO BOTTOM OF SIGN		REMODEL <input checked="" type="checkbox"/>	LIQUOR <input type="checkbox"/>	OTHER <input type="checkbox"/>	
3B	PHOTO LUGON SIGN		<b>SQUARE FOOT AREA SUMMARY</b> <table border="1"> <thead> <tr> <th>DEPARTMENT</th> <th>SALES</th> <th>STOCK</th> <th>SERVICE</th> <th>TOTAL EXIST'G</th> <th>TOTAL NEW</th> </tr> </thead> <tbody> <tr> <td>GEN SALES</td> <td>NEW 4276</td> <td>415</td> <td>184</td> <td></td> <td>4875</td> </tr> <tr> <td>MARKET</td> <td>EXIST'G</td> <td></td> <td></td> <td></td> <td></td> </tr> <tr> <td></td> <td>NEW 900</td> <td></td> <td></td> <td></td> <td>900</td> </tr> <tr> <td>4B.1</td> <td colspan="2">BEAUTIFUL SHELF &amp; LIFESTYLE IMAGES (LARGE)</td> <td>MARKET</td> <td>EXIST'G</td> <td></td> </tr> <tr> <td>4D.1</td> <td colspan="2">BEAUTIFUL QUOTE DIMENSIONAL LETTERS (LARGE)</td> <td>RX</td> <td>NEW 460</td> <td>31</td> </tr> <tr> <td>5A.1</td> <td colspan="2">WELL AT WALGREENS DIMENSIONAL LETTERS (LARGE)</td> <td></td> <td>EXIST'G</td> <td>491</td> </tr> <tr> <td>5C</td> <td colspan="2">ALOE WALL COVERING</td> <td>RX WAIT'G</td> <td>NEW 24</td> <td>24</td> </tr> <tr> <td>6A.1</td> <td colspan="2">PHARMACY DIMENSIONAL LETTERS (LARGE)</td> <td></td> <td>EXIST'G</td> <td></td> </tr> <tr> <td>6B.3</td> <td colspan="2">WELL OFFERINGS DIMENSIONAL LETTERS (X-LARGE)</td> <td>PHOTO</td> <td>NEW 0</td> <td>0</td> </tr> <tr> <td>6D</td> <td colspan="2">DROP OFF + PICK UP DIMENSIONAL LETTERS</td> <td></td> <td>EXIST'G</td> <td></td> </tr> <tr> <td>6E</td> <td colspan="2">PICK UP EXPRESS DIMENSIONAL LETTERS</td> <td>BEER &amp; WINE</td> <td>NEW 0</td> <td>0</td> </tr> <tr> <td>6F</td> <td colspan="2">ASK YOUR PHARMACIST DIMENSIONAL LETTERS</td> <td></td> <td>EXIST'G</td> <td></td> </tr> <tr> <td>6N.1</td> <td colspan="2">PHARMACY CROSS (LARGE)</td> <td>CLINIC</td> <td>NEW 0</td> <td>0</td> </tr> <tr> <td>6P.1</td> <td colspan="2">NEIGHBORHOOD WALL LIFESTYLE IMAGES PIN-OFF (LARGE)</td> <td></td> <td>EXIST'G</td> <td></td> </tr> <tr> <td>6Q.1</td> <td colspan="2">PHARMACY STATEMENT PIN-OFF (VERTICAL)</td> <td>LOOK OUTIQUE</td> <td>NEW 0</td> <td>0</td> </tr> <tr> <td>6R.1</td> <td colspan="2">WELCOME MESSAGE VERTICAL PIN-OFF (VERTICAL)</td> <td></td> <td>EXIST'G</td> <td></td> </tr> <tr> <td>8A.1</td> <td colspan="2">EAT WELL DIMENSIONAL LETTERS (LARGE)</td> <td>BSMT</td> <td>NEW 0</td> <td>2844</td> </tr> <tr> <td>8C</td> <td colspan="2">ORANGES IMAGE WALLCOVERING</td> <td></td> <td>EXIST'G</td> <td>527</td> </tr> <tr> <td>10A</td> <td colspan="2">DOOR KIT</td> <td>2ND FLOOR</td> <td>NEW 0</td> <td>0</td> </tr> <tr> <td>10B</td> <td colspan="2">EXIT WALL DIMENSIONAL LETTERS</td> <td></td> <td>EXIST'G</td> <td>3371</td> </tr> <tr> <td>12A.1</td> <td colspan="2">WINE + BEER DIMENSIONAL LETTERS (LARGE)</td> <td>TOTAL NEW</td> <td>5660</td> <td>3259</td> </tr> <tr> <td>12B</td> <td colspan="2">BOTTLE WALLCOVERING</td> <td>TOTAL EXST'G</td> <td>742</td> <td>9661</td> </tr> <tr> <td>12C</td> <td colspan="2">ADA TACTILE SIGN</td> <td>TOTAL AREA: FIRST FLOOR</td> <td colspan="2">6290 SQ.FT.</td> </tr> <tr> <td colspan="3">SEE SHEETS A-121 &amp; L-211 FOR INSTALLATION GUIDELINES AND HANGING HEIGHTS</td> <td>TOTAL AREA: OTHER LEVELS</td> <td colspan="2">SQ.FT.</td> </tr> <tr> <td colspan="3">FURNITURE LEGEND</td> <td>GROSS AREA INCLUDING ALL DEPARTMENTS &amp; ALL LEVELS:</td> <td colspan="2">9661 SQ.FT.</td> </tr> <tr> <td>A1.1</td> <td>GUEST CHAIR</td> <td>0</td> <td>RX SHELVING LINEAL FEET:</td> <td colspan="2">65 LN.FT.</td> </tr> <tr> <td>A3.1</td> <td>SIDE CHAIR</td> <td>0</td> <td colspan="3">SUMMARY OF CHANGES</td> </tr> <tr> <td>A4.2</td> <td>TASK STOOL</td> <td>0</td> <td colspan="3">LINEAL FOOTAGE</td> </tr> <tr> <td>A5.1</td> <td>TASK CHAIR (OFFICE)</td> <td>0</td> <td colspan="3"> <table border="1"> <thead> <tr> <th></th> <th>EXISTING</th> <th>PROPOSED</th> <th>CHANGE</th> </tr> </thead> <tbody> <tr> <td>TOTAL LINEAL FOOTAGE (NOT INCLUDING LIQUOR STORE)</td> <td>713 In ft</td> <td>708 In ft</td> <td>-0.7%</td> </tr> <tr> <td>B1.1 COFFEE TABLE - 24" X 48"</td> <td>654 In ft</td> <td>649 In ft</td> <td>-0.8%</td> </tr> <tr> <td>B2 EMPLOYEE ROOM TABLE</td> <td>27 In ft</td> <td>27 In ft</td> <td>0%</td> </tr> <tr> <td>B3.2 WORKTABLE - 27" X 36"</td> <td>0 In ft</td> <td>0 In ft</td> <td>##</td> </tr> <tr> <td>SEASONAL</td> <td>24 In ft</td> <td>24 In ft</td> <td>0%</td> </tr> <tr> <td>COOLERS</td> <td>8 In ft</td> <td>8 In ft</td> <td>0%</td> </tr> <tr> <td>FREEZERS</td> <td>65 In ft</td> <td>65 In ft</td> <td>0%</td> </tr> </tbody> </table> </td> </tr> <tr> <td>A5.2</td> <td>TASK STOOL (OFFICE)</td> <td>0</td> <td colspan="3">PROMO FOOTAGE</td> </tr> <tr> <td>A6</td> <td>GUEST STOOL</td> <td>0</td> <td colspan="3"> <table border="1"> <thead> <tr> <th></th> <th>EXISTING</th> <th>PROPOSED</th> <th>CHANGE</th> </tr> </thead> <tbody> <tr> <td>END STAND QTY</td> <td>21</td> <td>21</td> <td>0 qty</td> </tr> <tr> <td>SIDE PANEL QTY</td> <td>12</td> <td>12</td> <td>0 qty</td> </tr> <tr> <td>TABLE QTY</td> <td>0</td> <td>0</td> <td>0 qty</td> </tr> <tr> <td>QUEUEING</td> <td>32</td> <td>32</td> <td>0 In ft</td> </tr> <tr> <td>BEAUTY</td> <td>0</td> <td>0</td> <td>0 In ft</td> </tr> </tbody> </table> </td> </tr> <tr> <td>A6.1</td> <td>COFFEE TABLE - 24" X 48"</td> <td>0</td> <td colspan="3">SQUARE FOOTAGE</td> </tr> <tr> <td>B1.1</td> <td>SIDE TABLE - 24" X 24"</td> <td>0</td> <td colspan="3"> <table border="1"> <thead> <tr> <th></th> <th>EXISTING</th> <th>PROPOSED</th> <th>CHANGE</th> </tr> </thead> <tbody> <tr> <td>BUILDING SQ. FT.</td> <td>9,661 sq ft</td> <td>9,661 sq ft</td> <td>0%</td> </tr> <tr> <td>STOCK SQ. FT.</td> <td>3,259 sq ft</td> <td>3,259 sq ft</td> <td>0%</td> </tr> <tr> <td>RX INTERIOR SQ. FT.</td> <td>460 sq ft</td> <td>460 sq ft</td> <td>0%</td> </tr> <tr> <td>HEALTHCARE SQ. FT.</td> <td>515 sq ft</td> <td>515 sq ft</td> <td>0%</td> </tr> <tr> <td>DAILY LIVING SQ. FT.</td> <td>5,176 sq ft</td> <td>5,176 sq ft</td> <td>0%</td> </tr> </tbody> </table> </td> </tr> <tr> <td>B2</td> <td>EMPLOYEE ROOM TABLE</td> <td>0</td> <td colspan="3">REMODEL &amp; HATCH LEGEND</td> </tr> <tr> <td>B3.2</td> <td>WORKTABLE - 27" X 36"</td> <td>0</td> <td colspan="3"> <table border="1"> <tr> <td></td> <td>EXISTING</td> <td></td> <td>NEW</td> </tr> <tr> <td></td> <td>RESET</td> <td></td> <td></td> </tr> </table> </td> </tr> <tr> <td>D1</td> <td>EXAM TABLE</td> <td>0</td> <td colspan="3">FIXTURE LEGEND</td> </tr> <tr> <td>Q</td> <td>SCALE</td> <td>0</td> <td colspan="3"> <table border="1"> <thead> <tr> <th>GONDOLA (EA. SIDE)</th> <th>D.</th> <th>W.</th> <th>H.</th> <th>COLOR</th> <th>ALL OTHER FIXTURES ARE TYPICALLY CALLED OUT DEPTH BY WIDTH.</th> </tr> </thead> <tbody> <tr> <td>G</td> <td>1919</td> <td>36</td> <td>66"</td> <td>WT</td> <td></td> </tr> <tr> <td>GE</td> <td>19</td> <td>47</td> <td>66"</td> <td>WT</td> <td></td> </tr> <tr> <td>WS</td> <td>19</td> <td>36</td> <td>84"</td> <td>WT</td> <td></td> </tr> <tr> <td>PS</td> <td>PERMA-STEEL</td> <td>TBD</td> <td></td> <td></td> <td></td> </tr> <tr> <td>STR</td> <td>STREETER</td> <td>1.25"</td> <td></td> <td></td> <td></td> </tr> <tr> <td>LAD</td> <td>LA DARLING</td> <td>TBD</td> <td></td> <td></td> <td></td> </tr> </tbody> </table> </td> </tr> <tr> <td>R</td> <td>HUTCH W/ UNDER COUNTER REFRIGERATOR</td> <td>0</td> <td colspan="3"> <table border="1"> <thead> <tr> <th>WT</th> <th>PUTTY</th> <th>AB</th> <th>TP</th> <th>GM</th> <th>SR</th> </tr> </thead> <tbody> <tr> <td>WHITE</td> <td></td> <td>ARCHITECTURAL BRONZE</td> <td>TAUPE</td> <td>GUNMETAL GREY</td> <td>SILVER</td> </tr> </tbody> </table> </td> </tr> <tr> <td>S</td> <td>COAT CLOSET W/ 2 FILE DRAWERS</td> <td>0</td> <td colspan="3">BUSINESS OWNER APPROVAL</td> </tr> <tr> <td>U1</td> <td>MEDICAL HUTCH W/ EMP. HAND SINK LEFT</td> <td>0</td> <td colspan="3"> <table border="1"> <thead> <tr> <th>DAILY LIVING</th> <th>F. LASTNAME</th> <th>DATE</th> </tr> </thead> <tbody> <tr> <td></td> <td></td> <td>XX/XX/XX</td> </tr> </tbody> </table> </td> </tr> <tr> <td>U2</td> <td>MEDICAL HUTCH W/ EMP. HAND SINK RIGHT</td> <td>0</td> <td colspan="3"> <table border="1"> <thead> <tr> <th>PHARMACY SERVICES</th> <th>F. LASTNAME</th> <th>DATE</th> </tr> </thead> <tbody> <tr> <td></td> <td></td> <td>XX/XX/XX</td> </tr> </tbody> </table> </td> </tr> <tr> <td>W1</td> <td>WORKSTATION W/MONITOR ON LEFT</td> <td>0</td> <td colspan="3"> <table border="1"> <thead> <tr> <th>BRANDING</th> <th>F. LASTNAME</th> <th>DATE</th> </tr> </thead> <tbody> <tr> <td></td> <td></td> <td>XX/XX/XX</td> </tr> </tbody> </table> </td> </tr> <tr> <td>W2</td> <td>WORKSTATION W/MONITOR ON RIGHT</td> <td>0</td> <td colspan="3"> <table border="1"> <thead> <tr> <th>STORE OPERATIONS</th> <th>F. LASTNAME</th> <th>DATE</th> </tr> </thead> <tbody> <tr> <td></td> <td></td> <td>XX/XX/XX</td> </tr> </tbody> </table> </td> </tr> <tr> <td>X</td> <td>36"X36"X12" DIAGNOSTIC CABINET</td> <td>0</td> <td colspan="3"> <table border="1"> <thead> <tr> <th>REGIONAL DESIGN PARTNER</th> <th>F. LASTNAME</th> <th>DATE</th> </tr> </thead> <tbody> <tr> <td></td> <td></td> <td>XX/XX/XX</td> </tr> </tbody> </table> </td> </tr> </tbody> </table>			DEPARTMENT	SALES	STOCK	SERVICE	TOTAL EXIST'G	TOTAL NEW	GEN SALES	NEW 4276	415	184		4875	MARKET	EXIST'G						NEW 900				900	4B.1	BEAUTIFUL SHELF & LIFESTYLE IMAGES (LARGE)		MARKET	EXIST'G		4D.1	BEAUTIFUL QUOTE DIMENSIONAL LETTERS (LARGE)		RX	NEW 460	31	5A.1	WELL AT WALGREENS DIMENSIONAL LETTERS (LARGE)			EXIST'G	491	5C	ALOE WALL COVERING		RX WAIT'G	NEW 24	24	6A.1	PHARMACY DIMENSIONAL LETTERS (LARGE)			EXIST'G		6B.3	WELL OFFERINGS DIMENSIONAL LETTERS (X-LARGE)		PHOTO	NEW 0	0	6D	DROP OFF + PICK UP DIMENSIONAL LETTERS			EXIST'G		6E	PICK UP EXPRESS DIMENSIONAL LETTERS		BEER & WINE	NEW 0	0	6F	ASK YOUR PHARMACIST DIMENSIONAL LETTERS			EXIST'G		6N.1	PHARMACY CROSS (LARGE)		CLINIC	NEW 0	0	6P.1	NEIGHBORHOOD WALL LIFESTYLE IMAGES PIN-OFF (LARGE)			EXIST'G		6Q.1	PHARMACY STATEMENT PIN-OFF (VERTICAL)		LOOK OUTIQUE	NEW 0	0	6R.1	WELCOME MESSAGE VERTICAL PIN-OFF (VERTICAL)			EXIST'G		8A.1	EAT WELL DIMENSIONAL LETTERS (LARGE)		BSMT	NEW 0	2844	8C	ORANGES IMAGE WALLCOVERING			EXIST'G	527	10A	DOOR KIT		2ND FLOOR	NEW 0	0	10B	EXIT WALL DIMENSIONAL LETTERS			EXIST'G	3371	12A.1	WINE + BEER DIMENSIONAL LETTERS (LARGE)		TOTAL NEW	5660	3259	12B	BOTTLE WALLCOVERING		TOTAL EXST'G	742	9661	12C	ADA TACTILE SIGN		TOTAL AREA: FIRST FLOOR	6290 SQ.FT.		SEE SHEETS A-121 & L-211 FOR INSTALLATION GUIDELINES AND HANGING HEIGHTS			TOTAL AREA: OTHER LEVELS	SQ.FT.		FURNITURE LEGEND			GROSS AREA INCLUDING ALL DEPARTMENTS & ALL LEVELS:	9661 SQ.FT.		A1.1	GUEST CHAIR	0	RX SHELVING LINEAL FEET:	65 LN.FT.		A3.1	SIDE CHAIR	0	SUMMARY OF CHANGES			A4.2	TASK STOOL	0	LINEAL FOOTAGE			A5.1	TASK CHAIR (OFFICE)	0	<table border="1"> <thead> <tr> <th></th> <th>EXISTING</th> <th>PROPOSED</th> <th>CHANGE</th> </tr> </thead> <tbody> <tr> <td>TOTAL LINEAL FOOTAGE (NOT INCLUDING LIQUOR STORE)</td> <td>713 In ft</td> <td>708 In ft</td> <td>-0.7%</td> </tr> <tr> <td>B1.1 COFFEE TABLE - 24" X 48"</td> <td>654 In ft</td> <td>649 In ft</td> <td>-0.8%</td> </tr> <tr> <td>B2 EMPLOYEE ROOM TABLE</td> <td>27 In ft</td> <td>27 In ft</td> <td>0%</td> </tr> <tr> <td>B3.2 WORKTABLE - 27" X 36"</td> <td>0 In ft</td> <td>0 In ft</td> <td>##</td> </tr> <tr> <td>SEASONAL</td> <td>24 In ft</td> <td>24 In ft</td> <td>0%</td> </tr> <tr> <td>COOLERS</td> <td>8 In ft</td> <td>8 In ft</td> <td>0%</td> </tr> <tr> <td>FREEZERS</td> <td>65 In ft</td> <td>65 In ft</td> <td>0%</td> </tr> </tbody> </table>				EXISTING	PROPOSED	CHANGE	TOTAL LINEAL FOOTAGE (NOT INCLUDING LIQUOR STORE)	713 In ft	708 In ft	-0.7%	B1.1 COFFEE TABLE - 24" X 48"	654 In ft	649 In ft	-0.8%	B2 EMPLOYEE ROOM TABLE	27 In ft	27 In ft	0%	B3.2 WORKTABLE - 27" X 36"	0 In ft	0 In ft	##	SEASONAL	24 In ft	24 In ft	0%	COOLERS	8 In ft	8 In ft	0%	FREEZERS	65 In ft	65 In ft	0%	A5.2	TASK STOOL (OFFICE)	0	PROMO FOOTAGE			A6	GUEST STOOL	0	<table border="1"> <thead> <tr> <th></th> <th>EXISTING</th> <th>PROPOSED</th> <th>CHANGE</th> </tr> </thead> <tbody> <tr> <td>END STAND QTY</td> <td>21</td> <td>21</td> <td>0 qty</td> </tr> <tr> <td>SIDE PANEL QTY</td> <td>12</td> <td>12</td> <td>0 qty</td> </tr> <tr> <td>TABLE QTY</td> <td>0</td> <td>0</td> <td>0 qty</td> </tr> <tr> <td>QUEUEING</td> <td>32</td> <td>32</td> <td>0 In ft</td> </tr> <tr> <td>BEAUTY</td> <td>0</td> <td>0</td> <td>0 In ft</td> </tr> </tbody> </table>				EXISTING	PROPOSED	CHANGE	END STAND QTY	21	21	0 qty	SIDE PANEL QTY	12	12	0 qty	TABLE QTY	0	0	0 qty	QUEUEING	32	32	0 In ft	BEAUTY	0	0	0 In ft	A6.1	COFFEE TABLE - 24" X 48"	0	SQUARE FOOTAGE			B1.1	SIDE TABLE - 24" X 24"	0	<table border="1"> <thead> <tr> <th></th> <th>EXISTING</th> <th>PROPOSED</th> <th>CHANGE</th> </tr> </thead> <tbody> <tr> <td>BUILDING SQ. FT.</td> <td>9,661 sq ft</td> <td>9,661 sq ft</td> <td>0%</td> </tr> <tr> <td>STOCK SQ. FT.</td> <td>3,259 sq ft</td> <td>3,259 sq ft</td> <td>0%</td> </tr> <tr> <td>RX INTERIOR SQ. FT.</td> <td>460 sq ft</td> <td>460 sq ft</td> <td>0%</td> </tr> <tr> <td>HEALTHCARE SQ. FT.</td> <td>515 sq ft</td> <td>515 sq ft</td> <td>0%</td> </tr> <tr> <td>DAILY LIVING SQ. FT.</td> <td>5,176 sq ft</td> <td>5,176 sq ft</td> <td>0%</td> </tr> </tbody> </table>				EXISTING	PROPOSED	CHANGE	BUILDING SQ. FT.	9,661 sq ft	9,661 sq ft	0%	STOCK SQ. FT.	3,259 sq ft	3,259 sq ft	0%	RX INTERIOR SQ. FT.	460 sq ft	460 sq ft	0%	HEALTHCARE SQ. FT.	515 sq ft	515 sq ft	0%	DAILY LIVING SQ. FT.	5,176 sq ft	5,176 sq ft	0%	B2	EMPLOYEE ROOM TABLE	0	REMODEL & HATCH LEGEND			B3.2	WORKTABLE - 27" X 36"	0	<table border="1"> <tr> <td></td> <td>EXISTING</td> <td></td> <td>NEW</td> </tr> <tr> <td></td> <td>RESET</td> <td></td> <td></td> </tr> </table>				EXISTING		NEW		RESET			D1	EXAM TABLE	0	FIXTURE LEGEND			Q	SCALE	0	<table border="1"> <thead> <tr> <th>GONDOLA (EA. SIDE)</th> <th>D.</th> <th>W.</th> <th>H.</th> <th>COLOR</th> <th>ALL OTHER FIXTURES ARE TYPICALLY CALLED OUT DEPTH BY WIDTH.</th> </tr> </thead> <tbody> <tr> <td>G</td> <td>1919</td> <td>36</td> <td>66"</td> <td>WT</td> <td></td> </tr> <tr> <td>GE</td> <td>19</td> <td>47</td> <td>66"</td> <td>WT</td> <td></td> </tr> <tr> <td>WS</td> <td>19</td> <td>36</td> <td>84"</td> <td>WT</td> <td></td> </tr> <tr> <td>PS</td> <td>PERMA-STEEL</td> <td>TBD</td> <td></td> <td></td> <td></td> </tr> <tr> <td>STR</td> <td>STREETER</td> <td>1.25"</td> <td></td> <td></td> <td></td> </tr> <tr> <td>LAD</td> <td>LA DARLING</td> <td>TBD</td> <td></td> <td></td> <td></td> </tr> </tbody> </table>			GONDOLA (EA. SIDE)	D.	W.	H.	COLOR	ALL OTHER FIXTURES ARE TYPICALLY CALLED OUT DEPTH BY WIDTH.	G	1919	36	66"	WT		GE	19	47	66"	WT		WS	19	36	84"	WT		PS	PERMA-STEEL	TBD				STR	STREETER	1.25"				LAD	LA DARLING	TBD				R	HUTCH W/ UNDER COUNTER REFRIGERATOR	0	<table border="1"> <thead> <tr> <th>WT</th> <th>PUTTY</th> <th>AB</th> <th>TP</th> <th>GM</th> <th>SR</th> </tr> </thead> <tbody> <tr> <td>WHITE</td> <td></td> <td>ARCHITECTURAL BRONZE</td> <td>TAUPE</td> <td>GUNMETAL GREY</td> <td>SILVER</td> </tr> </tbody> </table>			WT	PUTTY	AB	TP	GM	SR	WHITE		ARCHITECTURAL BRONZE	TAUPE	GUNMETAL GREY	SILVER	S	COAT CLOSET W/ 2 FILE DRAWERS	0	BUSINESS OWNER APPROVAL			U1	MEDICAL HUTCH W/ EMP. HAND SINK LEFT	0	<table border="1"> <thead> <tr> <th>DAILY LIVING</th> <th>F. LASTNAME</th> <th>DATE</th> </tr> </thead> <tbody> <tr> <td></td> <td></td> <td>XX/XX/XX</td> </tr> </tbody> </table>			DAILY LIVING	F. LASTNAME	DATE			XX/XX/XX			XX/XX/XX			XX/XX/XX			XX/XX/XX			XX/XX/XX			XX/XX/XX			XX/XX/XX	U2	MEDICAL HUTCH W/ EMP. HAND SINK RIGHT	0	<table border="1"> <thead> <tr> <th>PHARMACY SERVICES</th> <th>F. LASTNAME</th> <th>DATE</th> </tr> </thead> <tbody> <tr> <td></td> <td></td> <td>XX/XX/XX</td> </tr> </tbody> </table>			PHARMACY SERVICES	F. LASTNAME	DATE			XX/XX/XX			XX/XX/XX			XX/XX/XX			XX/XX/XX			XX/XX/XX			XX/XX/XX			XX/XX/XX	W1	WORKSTATION W/MONITOR ON LEFT	0	<table border="1"> <thead> <tr> <th>BRANDING</th> <th>F. LASTNAME</th> <th>DATE</th> </tr> </thead> <tbody> <tr> <td></td> <td></td> <td>XX/XX/XX</td> </tr> </tbody> </table>			BRANDING	F. LASTNAME	DATE			XX/XX/XX			XX/XX/XX			XX/XX/XX			XX/XX/XX			XX/XX/XX			XX/XX/XX			XX/XX/XX	W2	WORKSTATION W/MONITOR ON RIGHT	0	<table border="1"> <thead> <tr> <th>STORE OPERATIONS</th> <th>F. LASTNAME</th> <th>DATE</th> </tr> </thead> <tbody> <tr> <td></td> <td></td> <td>XX/XX/XX</td> </tr> </tbody> </table>			STORE OPERATIONS	F. LASTNAME	DATE			XX/XX/XX			XX/XX/XX			XX/XX/XX			XX/XX/XX			XX/XX/XX			XX/XX/XX			XX/XX/XX	X	36"X36"X12" DIAGNOSTIC CABINET	0	<table border="1"> <thead> <tr> <th>REGIONAL DESIGN PARTNER</th> <th>F. LASTNAME</th> <th>DATE</th> </tr> </thead> <tbody> <tr> <td></td> <td></td> <td>XX/XX/XX</td> </tr> </tbody> </table>			REGIONAL DESIGN PARTNER	F. LASTNAME	DATE			XX/XX/XX			XX/XX/XX			XX/XX/XX			XX/XX/XX			XX/XX/XX			XX/XX/XX			XX/XX/XX
DEPARTMENT	SALES	STOCK	SERVICE	TOTAL EXIST'G	TOTAL NEW	
GEN SALES	NEW 4276	415	184		4875	
MARKET	EXIST'G	
	NEW 900				900	
4B.1	BEAUTIFUL SHELF & LIFESTYLE IMAGES (LARGE)		MARKET	EXIST'G	
4D.1	BEAUTIFUL QUOTE DIMENSIONAL LETTERS (LARGE)		RX	NEW 460	31	
5A.1	WELL AT WALGREENS DIMENSIONAL LETTERS (LARGE)			EXIST'G	491	
5C	ALOE WALL COVERING		RX WAIT'G	NEW 24	24	
6A.1	PHARMACY DIMENSIONAL LETTERS (LARGE)			EXIST'G	
6B.3	WELL OFFERINGS DIMENSIONAL LETTERS (X-LARGE)		PHOTO	NEW 0	0	
6D	DROP OFF + PICK UP DIMENSIONAL LETTERS			EXIST'G	
6E	PICK UP EXPRESS DIMENSIONAL LETTERS		BEER & WINE	NEW 0	0	
6F	ASK YOUR PHARMACIST DIMENSIONAL LETTERS			EXIST'G	
6N.1	PHARMACY CROSS (LARGE)		CLINIC	NEW 0	0	
6P.1	NEIGHBORHOOD WALL LIFESTYLE IMAGES PIN-OFF (LARGE)			EXIST'G	
6Q.1	PHARMACY STATEMENT PIN-OFF (VERTICAL)		LOOK OUTIQUE	NEW 0	0	
6R.1	WELCOME MESSAGE VERTICAL PIN-OFF (VERTICAL)			EXIST'G	
8A.1	EAT WELL DIMENSIONAL LETTERS (LARGE)		BSMT	NEW 0	2844	
8C	ORANGES IMAGE WALLCOVERING			EXIST'G	527	
10A	DOOR KIT		2ND FLOOR	NEW 0	0	
10B	EXIT WALL DIMENSIONAL LETTERS			EXIST'G	3371	
12A.1	WINE + BEER DIMENSIONAL LETTERS (LARGE)		TOTAL NEW	5660	3259	
12B	BOTTLE WALLCOVERING		TOTAL EXST'G	742	9661	
12C	ADA TACTILE SIGN		TOTAL AREA: FIRST FLOOR	6290 SQ.FT.	
SEE SHEETS A-121 & L-211 FOR INSTALLATION GUIDELINES AND HANGING HEIGHTS			TOTAL AREA: OTHER LEVELS	SQ.FT.	
FURNITURE LEGEND			GROSS AREA INCLUDING ALL DEPARTMENTS & ALL LEVELS:	9661 SQ.FT.	
A1.1	GUEST CHAIR	0	RX SHELVING LINEAL FEET:	65 LN.FT.	
A3.1	SIDE CHAIR	0	SUMMARY OF CHANGES	
A4.2	TASK STOOL	0	LINEAL FOOTAGE	
A5.1	TASK CHAIR (OFFICE)	0	<table border="1"> <thead> <tr> <th></th> <th>EXISTING</th> <th>PROPOSED</th> <th>CHANGE</th> </tr> </thead> <tbody> <tr> <td>TOTAL LINEAL FOOTAGE (NOT INCLUDING LIQUOR STORE)</td> <td>713 In ft</td> <td>708 In ft</td> <td>-0.7%</td> </tr> <tr> <td>B1.1 COFFEE TABLE - 24" X 48"</td> <td>654 In ft</td> <td>649 In ft</td> <td>-0.8%</td> </tr> <tr> <td>B2 EMPLOYEE ROOM TABLE</td> <td>27 In ft</td> <td>27 In ft</td> <td>0%</td> </tr> <tr> <td>B3.2 WORKTABLE - 27" X 36"</td> <td>0 In ft</td> <td>0 In ft</td> <td>##</td> </tr> <tr> <td>SEASONAL</td> <td>24 In ft</td> <td>24 In ft</td> <td>0%</td> </tr> <tr> <td>COOLERS</td> <td>8 In ft</td> <td>8 In ft</td> <td>0%</td> </tr> <tr> <td>FREEZERS</td> <td>65 In ft</td> <td>65 In ft</td> <td>0%</td> </tr> </tbody> </table>				EXISTING	PROPOSED	CHANGE	TOTAL LINEAL FOOTAGE (NOT INCLUDING LIQUOR STORE)	713 In ft	708 In ft	-0.7%	B1.1 COFFEE TABLE - 24" X 48"	654 In ft	649 In ft	-0.8%	B2 EMPLOYEE ROOM TABLE	27 In ft	27 In ft	0%	B3.2 WORKTABLE - 27" X 36"	0 In ft	0 In ft	##	SEASONAL	24 In ft	24 In ft	0%	COOLERS	8 In ft	8 In ft	0%	FREEZERS	65 In ft	65 In ft	0%	
	EXISTING	PROPOSED	CHANGE	
TOTAL LINEAL FOOTAGE (NOT INCLUDING LIQUOR STORE)	713 In ft	708 In ft	-0.7%	
B1.1 COFFEE TABLE - 24" X 48"	654 In ft	649 In ft	-0.8%	
B2 EMPLOYEE ROOM TABLE	27 In ft	27 In ft	0%	
B3.2 WORKTABLE - 27" X 36"	0 In ft	0 In ft	##	
SEASONAL	24 In ft	24 In ft	0%	
COOLERS	8 In ft	8 In ft	0%	
FREEZERS	65 In ft	65 In ft	0%	
A5.2	TASK STOOL (OFFICE)	0	PROMO FOOTAGE	
A6	GUEST STOOL	0	<table border="1"> <thead> <tr> <th></th> <th>EXISTING</th> <th>PROPOSED</th> <th>CHANGE</th> </tr> </thead> <tbody> <tr> <td>END STAND QTY</td> <td>21</td> <td>21</td> <td>0 qty</td> </tr> <tr> <td>SIDE PANEL QTY</td> <td>12</td> <td>12</td> <td>0 qty</td> </tr> <tr> <td>TABLE QTY</td> <td>0</td> <td>0</td> <td>0 qty</td> </tr> <tr> <td>QUEUEING</td> <td>32</td> <td>32</td> <td>0 In ft</td> </tr> <tr> <td>BEAUTY</td> <td>0</td> <td>0</td> <td>0 In ft</td> </tr> </tbody> </table>				EXISTING	PROPOSED	CHANGE	END STAND QTY	21	21	0 qty	SIDE PANEL QTY	12	12	0 qty	TABLE QTY	0	0	0 qty	QUEUEING	32	32	0 In ft	BEAUTY	0	0	0 In ft	
	EXISTING	PROPOSED	CHANGE	
END STAND QTY	21	21	0 qty	
SIDE PANEL QTY	12	12	0 qty	
TABLE QTY	0	0	0 qty	
QUEUEING	32	32	0 In ft	
BEAUTY	0	0	0 In ft	
A6.1	COFFEE TABLE - 24" X 48"	0	SQUARE FOOTAGE	
B1.1	SIDE TABLE - 24" X 24"	0	<table border="1"> <thead> <tr> <th></th> <th>EXISTING</th> <th>PROPOSED</th> <th>CHANGE</th> </tr> </thead> <tbody> <tr> <td>BUILDING SQ. FT.</td> <td>9,661 sq ft</td> <td>9,661 sq ft</td> <td>0%</td> </tr> <tr> <td>STOCK SQ. FT.</td> <td>3,259 sq ft</td> <td>3,259 sq ft</td> <td>0%</td> </tr> <tr> <td>RX INTERIOR SQ. FT.</td> <td>460 sq ft</td> <td>460 sq ft</td> <td>0%</td> </tr> <tr> <td>HEALTHCARE SQ. FT.</td> <td>515 sq ft</td> <td>515 sq ft</td> <td>0%</td> </tr> <tr> <td>DAILY LIVING SQ. FT.</td> <td>5,176 sq ft</td> <td>5,176 sq ft</td> <td>0%</td> </tr> </tbody> </table>				EXISTING	PROPOSED	CHANGE	BUILDING SQ. FT.	9,661 sq ft	9,661 sq ft	0%	STOCK SQ. FT.	3,259 sq ft	3,259 sq ft	0%	RX INTERIOR SQ. FT.	460 sq ft	460 sq ft	0%	HEALTHCARE SQ. FT.	515 sq ft	515 sq ft	0%	DAILY LIVING SQ. FT.	5,176 sq ft	5,176 sq ft	0%	
	EXISTING	PROPOSED	CHANGE	
BUILDING SQ. FT.	9,661 sq ft	9,661 sq ft	0%	
STOCK SQ. FT.	3,259 sq ft	3,259 sq ft	0%	
RX INTERIOR SQ. FT.	460 sq ft	460 sq ft	0%	
HEALTHCARE SQ. FT.	515 sq ft	515 sq ft	0%	
DAILY LIVING SQ. FT.	5,176 sq ft	5,176 sq ft	0%	
B2	EMPLOYEE ROOM TABLE	0	REMODEL & HATCH LEGEND	
B3.2	WORKTABLE - 27" X 36"	0	<table border="1"> <tr> <td></td> <td>EXISTING</td> <td></td> <td>NEW</td> </tr> <tr> <td></td> <td>RESET</td> <td></td> <td></td> </tr> </table>				EXISTING		NEW		RESET	
	EXISTING		NEW	
	RESET	
D1	EXAM TABLE	0	FIXTURE LEGEND	
Q	SCALE	0	<table border="1"> <thead> <tr> <th>GONDOLA (EA. SIDE)</th> <th>D.</th> <th>W.</th> <th>H.</th> <th>COLOR</th> <th>ALL OTHER FIXTURES ARE TYPICALLY CALLED OUT DEPTH BY WIDTH.</th> </tr> </thead> <tbody> <tr> <td>G</td> <td>1919</td> <td>36</td> <td>66"</td> <td>WT</td> <td></td> </tr> <tr> <td>GE</td> <td>19</td> <td>47</td> <td>66"</td> <td>WT</td> <td></td> </tr> <tr> <td>WS</td> <td>19</td> <td>36</td> <td>84"</td> <td>WT</td> <td></td> </tr> <tr> <td>PS</td> <td>PERMA-STEEL</td> <td>TBD</td> <td></td> <td></td> <td></td> </tr> <tr> <td>STR</td> <td>STREETER</td> <td>1.25"</td> <td></td> <td></td> <td></td> </tr> <tr> <td>LAD</td> <td>LA DARLING</td> <td>TBD</td> <td></td> <td></td> <td></td> </tr> </tbody> </table>			GONDOLA (EA. SIDE)	D.	W.	H.	COLOR	ALL OTHER FIXTURES ARE TYPICALLY CALLED OUT DEPTH BY WIDTH.	G	1919	36	66"	WT		GE	19	47	66"	WT		WS	19	36	84"	WT		PS	PERMA-STEEL	TBD				STR	STREETER	1.25"				LAD	LA DARLING	TBD	
GONDOLA (EA. SIDE)	D.	W.	H.	COLOR	ALL OTHER FIXTURES ARE TYPICALLY CALLED OUT DEPTH BY WIDTH.	
G	1919	36	66"	WT	
GE	19	47	66"	WT	
WS	19	36	84"	WT	
PS	PERMA-STEEL	TBD	
STR	STREETER	1.25"	
LAD	LA DARLING	TBD	
R	HUTCH W/ UNDER COUNTER REFRIGERATOR	0	<table border="1"> <thead> <tr> <th>WT</th> <th>PUTTY</th> <th>AB</th> <th>TP</th> <th>GM</th> <th>SR</th> </tr> </thead> <tbody> <tr> <td>WHITE</td> <td></td> <td>ARCHITECTURAL BRONZE</td> <td>TAUPE</td> <td>GUNMETAL GREY</td> <td>SILVER</td> </tr> </tbody> </table>			WT	PUTTY	AB	TP	GM	SR	WHITE		ARCHITECTURAL BRONZE	TAUPE	GUNMETAL GREY	SILVER	
WT	PUTTY	AB	TP	GM	SR	
WHITE		ARCHITECTURAL BRONZE	TAUPE	GUNMETAL GREY	SILVER	
S	COAT CLOSET W/ 2 FILE DRAWERS	0	BUSINESS OWNER APPROVAL	
U1	MEDICAL HUTCH W/ EMP. HAND SINK LEFT	0	<table border="1"> <thead> <tr> <th>DAILY LIVING</th> <th>F. LASTNAME</th> <th>DATE</th> </tr> </thead> <tbody> <tr> <td></td> <td></td> <td>XX/XX/XX</td> </tr> </tbody> </table>			DAILY LIVING	F. LASTNAME	DATE			XX/XX/XX			XX/XX/XX			XX/XX/XX			XX/XX/XX			XX/XX/XX			XX/XX/XX			XX/XX/XX	
DAILY LIVING	F. LASTNAME	DATE	
		XX/XX/XX	
		XX/XX/XX	
		XX/XX/XX	
		XX/XX/XX	
		XX/XX/XX	
		XX/XX/XX	
		XX/XX/XX	
U2	MEDICAL HUTCH W/ EMP. HAND SINK RIGHT	0	<table border="1"> <thead> <tr> <th>PHARMACY SERVICES</th> <th>F. LASTNAME</th> <th>DATE</th> </tr> </thead> <tbody> <tr> <td></td> <td></td> <td>XX/XX/XX</td> </tr> </tbody> </table>			PHARMACY SERVICES	F. LASTNAME	DATE			XX/XX/XX			XX/XX/XX			XX/XX/XX			XX/XX/XX			XX/XX/XX			XX/XX/XX			XX/XX/XX	
PHARMACY SERVICES	F. LASTNAME	DATE	
		XX/XX/XX	
		XX/XX/XX	
		XX/XX/XX	
		XX/XX/XX	
		XX/XX/XX	
		XX/XX/XX	
		XX/XX/XX	
W1	WORKSTATION W/MONITOR ON LEFT	0	<table border="1"> <thead> <tr> <th>BRANDING</th> <th>F. LASTNAME</th> <th>DATE</th> </tr> </thead> <tbody> <tr> <td></td> <td></td> <td>XX/XX/XX</td> </tr> </tbody> </table>			BRANDING	F. LASTNAME	DATE			XX/XX/XX			XX/XX/XX			XX/XX/XX			XX/XX/XX			XX/XX/XX			XX/XX/XX			XX/XX/XX	
BRANDING	F. LASTNAME	DATE	
		XX/XX/XX	
		XX/XX/XX	
		XX/XX/XX	
		XX/XX/XX	
		XX/XX/XX	
		XX/XX/XX	
		XX/XX/XX	
W2	WORKSTATION W/MONITOR ON RIGHT	0	<table border="1"> <thead> <tr> <th>STORE OPERATIONS</th> <th>F. LASTNAME</th> <th>DATE</th> </tr> </thead> <tbody> <tr> <td></td> <td></td> <td>XX/XX/XX</td> </tr> </tbody> </table>			STORE OPERATIONS	F. LASTNAME	DATE			XX/XX/XX			XX/XX/XX			XX/XX/XX			XX/XX/XX			XX/XX/XX			XX/XX/XX			XX/XX/XX	
STORE OPERATIONS	F. LASTNAME	DATE	
		XX/XX/XX	
		XX/XX/XX	
		XX/XX/XX	
		XX/XX/XX	
		XX/XX/XX	
		XX/XX/XX	
		XX/XX/XX	
X	36"X36"X12" DIAGNOSTIC CABINET	0	<table border="1"> <thead> <tr> <th>REGIONAL DESIGN PARTNER</th> <th>F. LASTNAME</th> <th>DATE</th> </tr> </thead> <tbody> <tr> <td></td> <td></td> <td>XX/XX/XX</td> </tr> </tbody> </table>			REGIONAL DESIGN PARTNER	F. LASTNAME	DATE			XX/XX/XX			XX/XX/XX			XX/XX/XX			XX/XX/XX			XX/XX/XX			XX/XX/XX			XX/XX/XX	
REGIONAL DESIGN PARTNER	F. LASTNAME	DATE	
		XX/XX/XX	
		XX/XX/XX	
		XX/XX/XX	
		XX/XX/XX	
		XX/XX/XX	
		XX/XX/XX	
		XX/XX/XX	

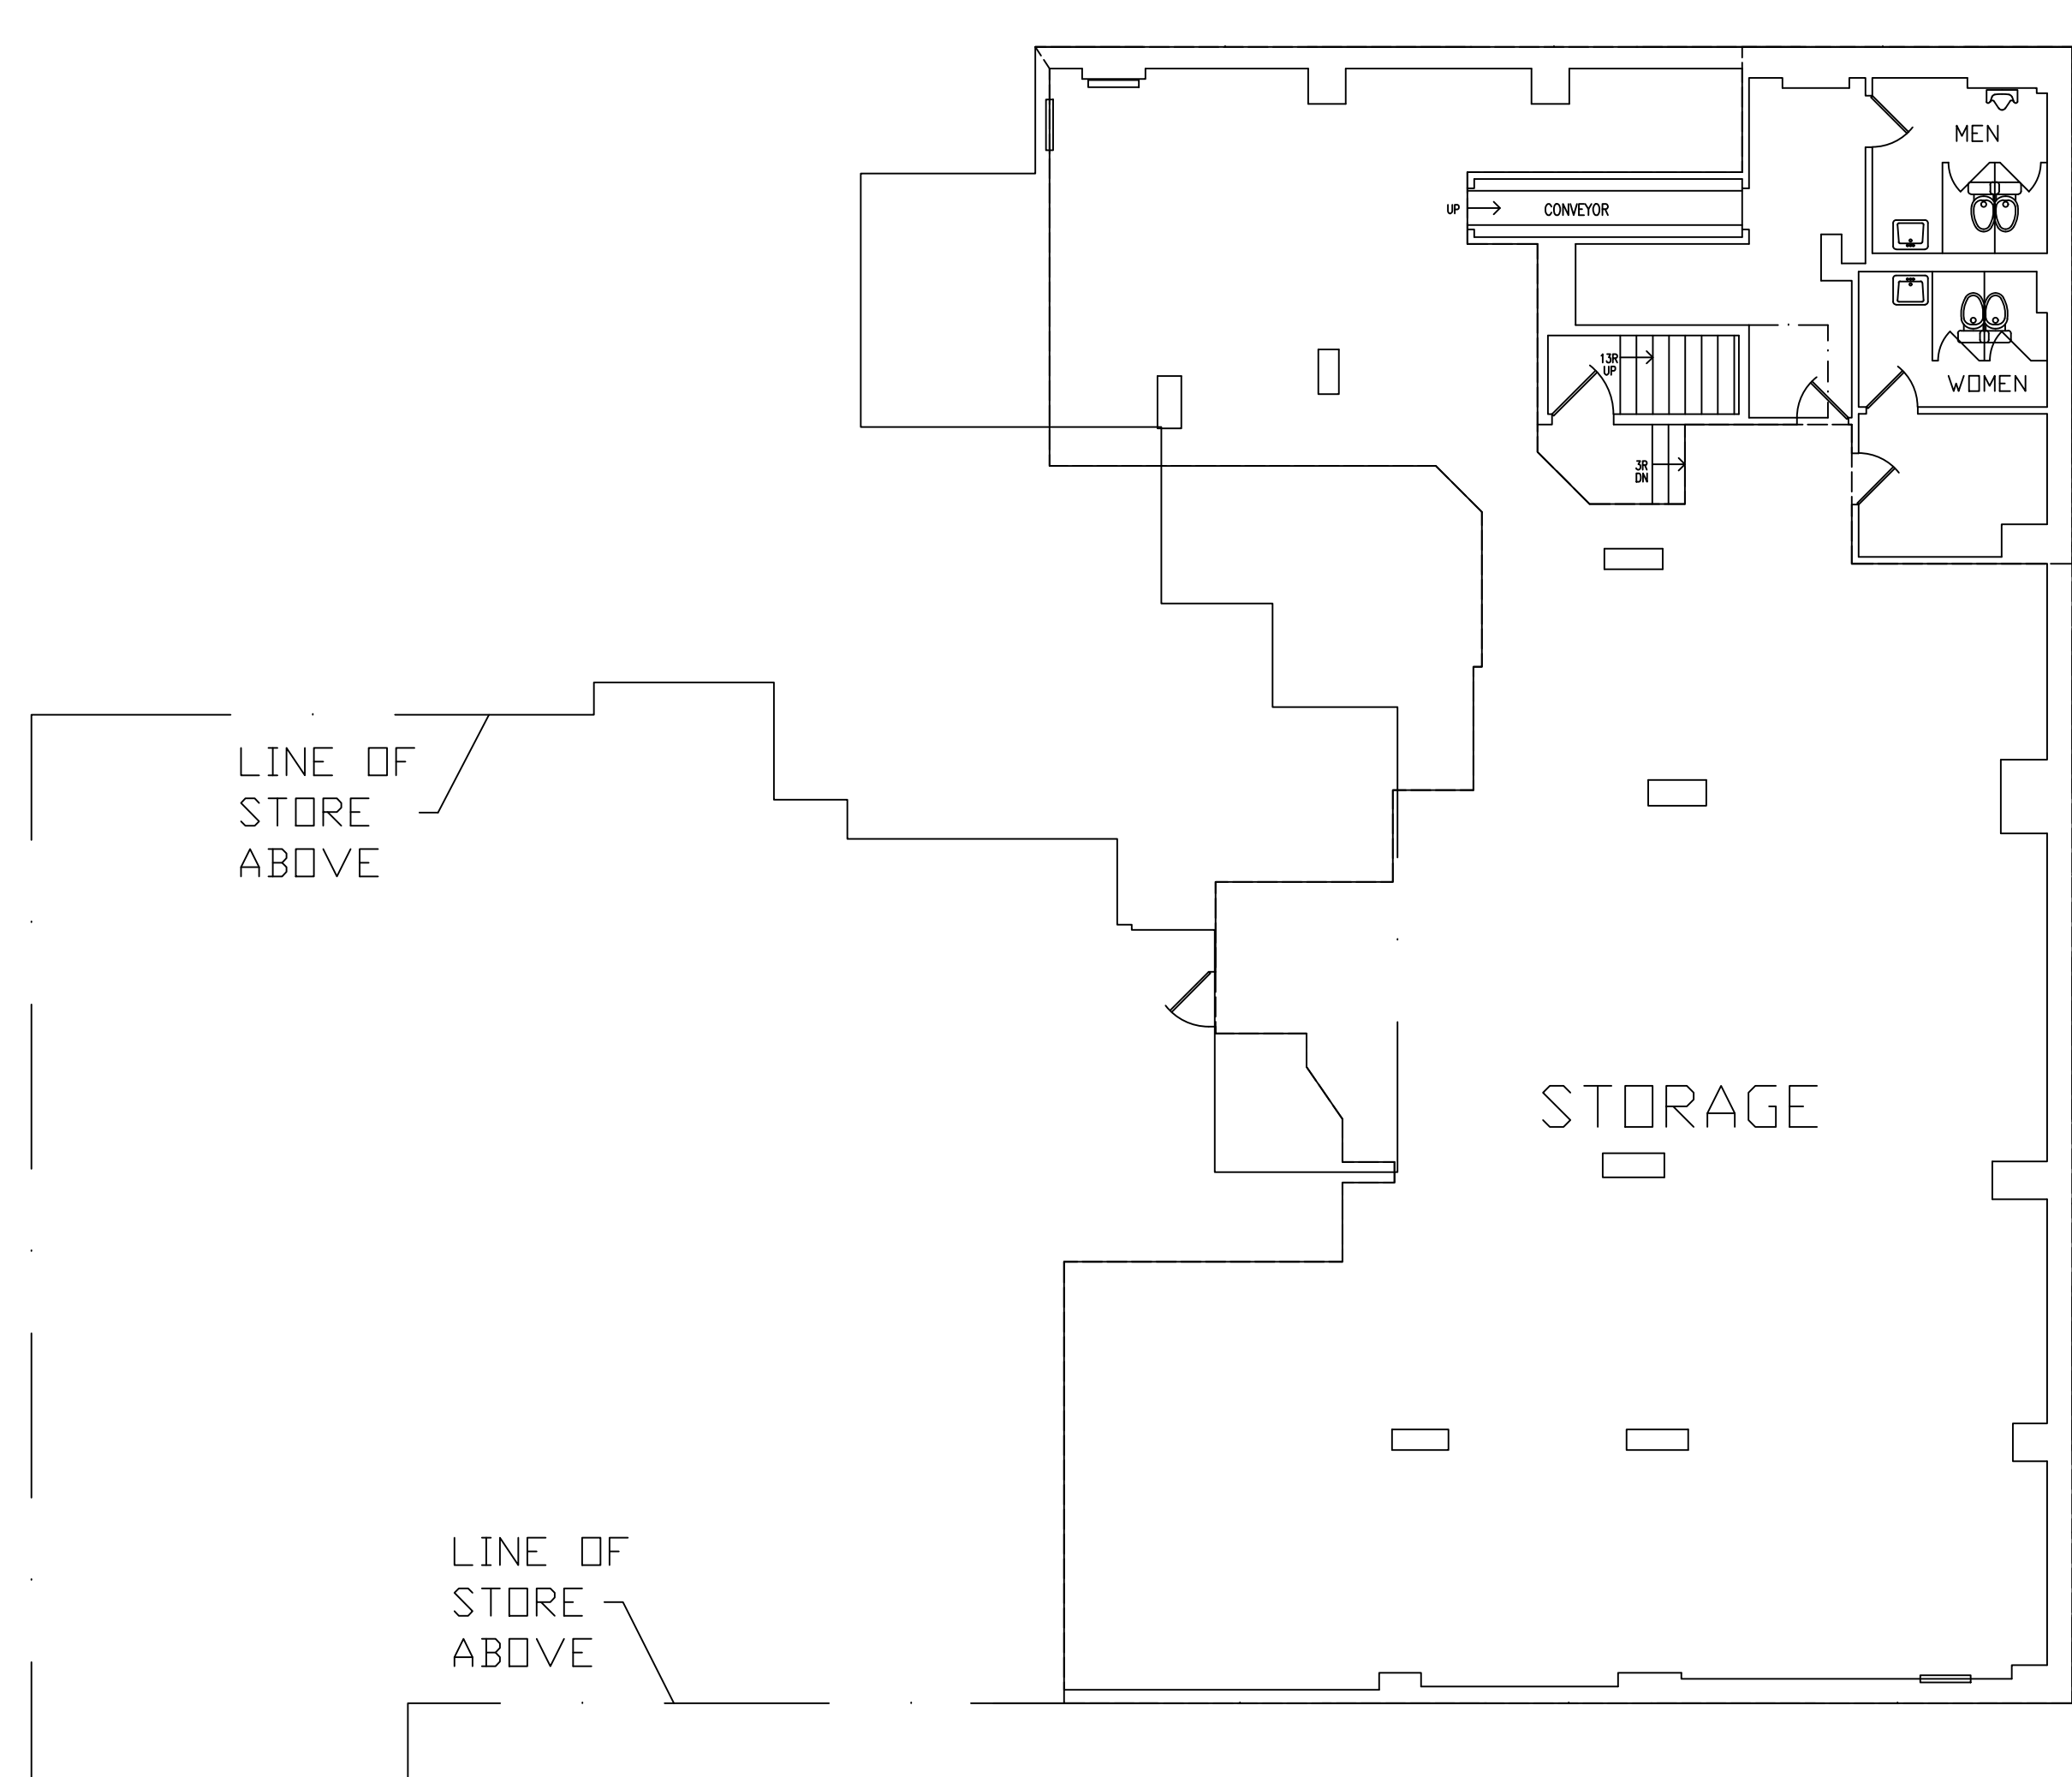

**CELLAR FLOOR**  
SC: 1/8"=1'-0"

**DUANEreade**  
PHARMACY NETWORK  
100 WILMOT ROAD  
DEERFIELD, IL 60015-0510

I HEREBY CERTIFY THAT THIS PLAN AND ALL WORK PREPARED BY ME OR UNDER MY DIRECT SUPERVISION AND THAT I AM A DULY REGISTERED ARCHITECT OR ENGINEER IN THE STATE OF NEW YORK AS SIGNIFIED BY MY HAND AND SEAL.

REMOVED NOTES TO "REMOVE OBSOLETE METAL", REVISED "SHELVING TO PREVIOUS METAL", REVISED METAL LEGEND

7 07/28/16 KS  
6 07/07/16 DBA  
5 05/25/16 DBA

REMOVED: OOD SIZE SHELVING; ADD STANDARD SIZE SHELVING; UPDATE LINEAL AND SQUARE SHELVING; REVIEWED AND QUOTED PER FIELD VALIDATION

UPDATED TO AS-IS CONDITION PER DAVE'S COMMENTS AND DROP OFF THROUGHOUT THE BUILDING

NO. DATE BY DESCRIPTION

4 04/04/16 PP  
3 03/09/16 VGN  
2 02/01/16 SE  
1 10/05/10 TBG

PROJECT ID: N98765  
STORE NUMBER: 14396  
**WALGREENS**  
1356 LEXINGTON AVE  
NEW YORK, NEW YORK  
DR INTEGRATION

**D-11B**